


ARAM GARDEN MASTER PLAN

1		TYPE 700 m2	16 NO.
2		TYPE 460 m2	110 NO.
3		TYPE 360 m2	274 NO.
4		TYPE 286 m2	376 NO.
5		TYPE 253 m2	348 NO.

TOTAL HOUSE NO. = 1,124 no.

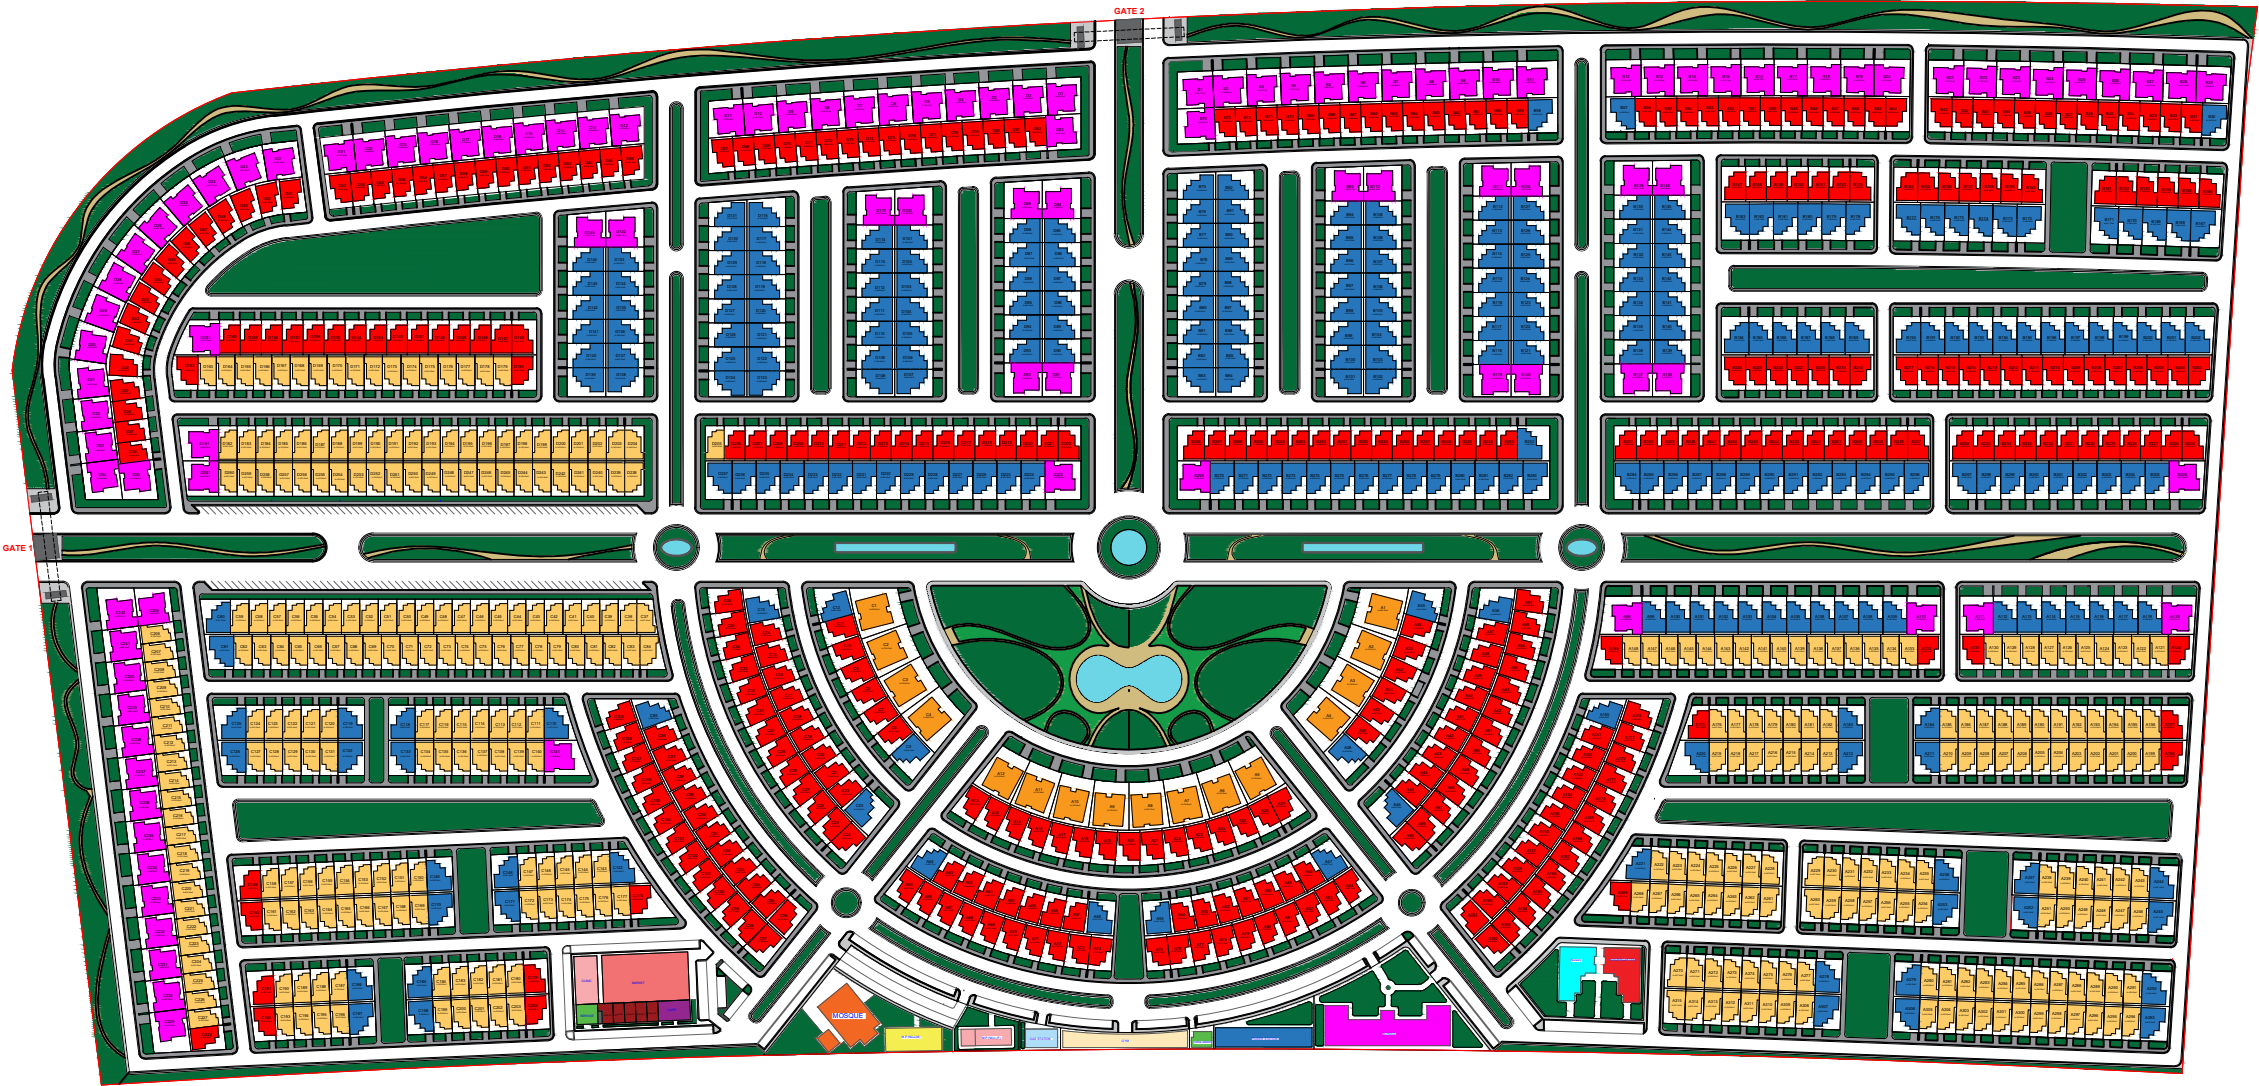

+964 (0) 751 222 2211
+964 (0) 751 333 3311 ERBIL, KURDISTAN-IRAQ

STAMP

NOTES

PROJECT NAME: ARAM GARDEN

LOCATION: ERBIL, KURDISTAN REGION-IRAQ

LOT NO.	SITE AREA
SCALE	BUILT UP AREA
DATE 2025-12-08	AR - 01

ARCHITECTURAL DRAWING SET

DESIGNED BY: -----

SHEET TITLE:
MASTER PLAN